


GROUND FLOOR PLAN
1:100

AREA

GROUND FL	108.95
GARAGE	36.43
PORCH	3.14
ALFRESCO	21.81
TOTAL	170.33 m ²
PERIMETER	49.88 m
UPPER FL (INCLUDING VOID & STAIRS)	127.76
BALCONY	5.79
TOTAL	133.55 m ²
PERIMETER	49.87 m
GRAND TOTAL	303.88 m ²

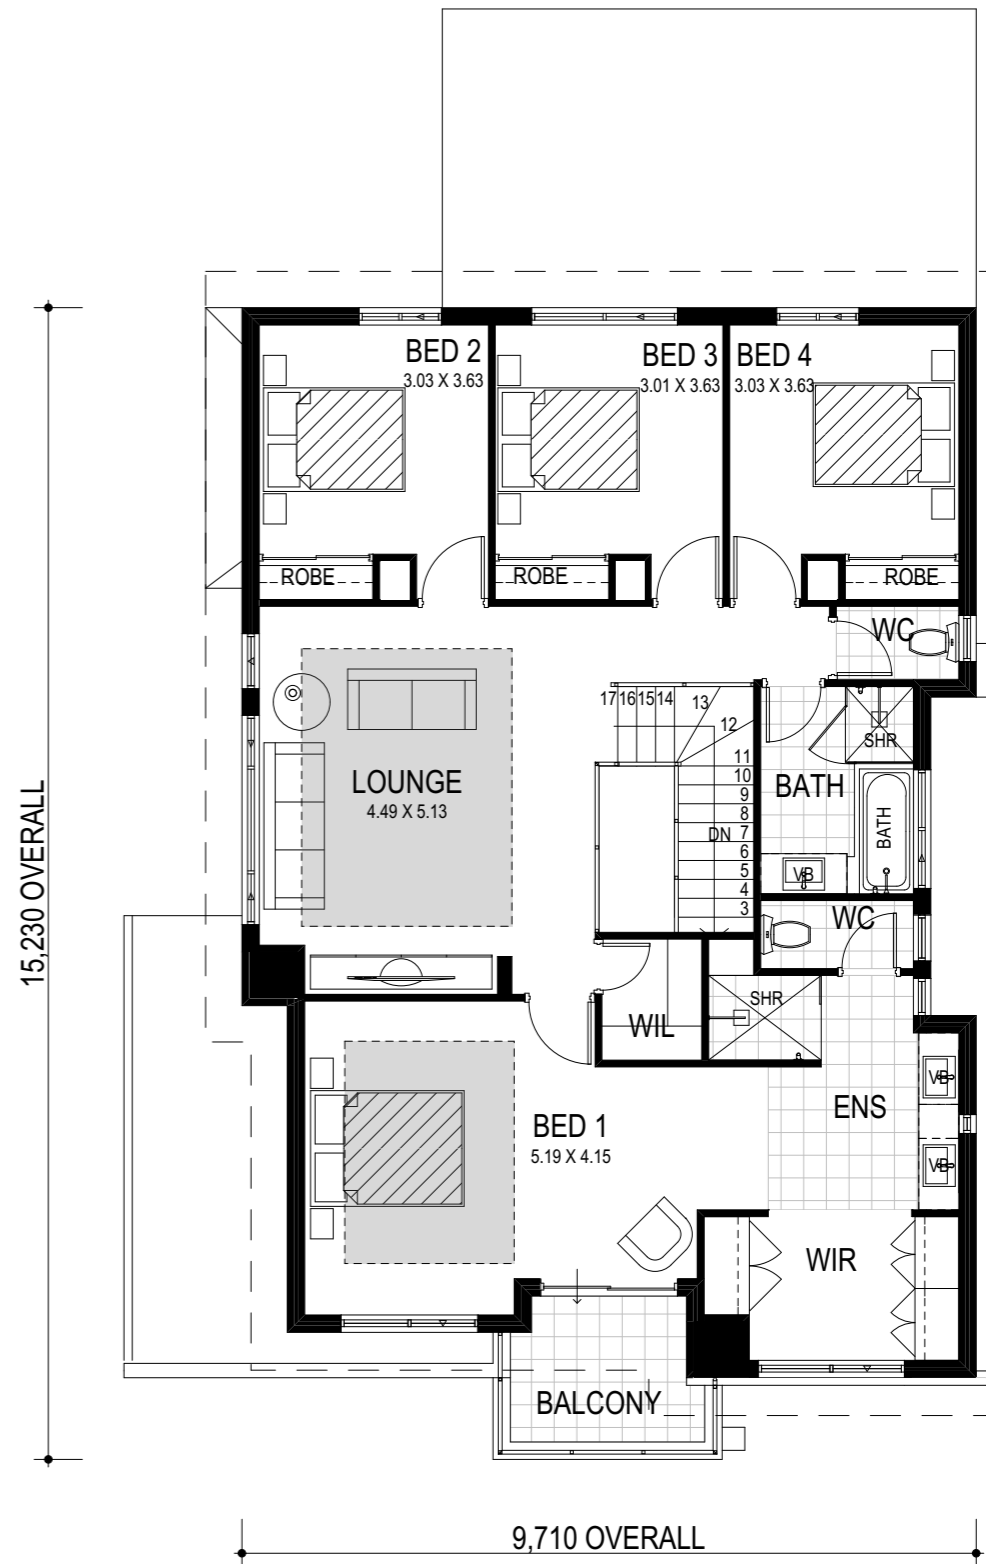

UPPER FLOOR PLAN
1:100

CLIENT (DESIGN) | LOT STREET | SUBURB
SKETCH 01

CONSULTANT : CONSULTANT NAME? | DRAWN BY : DESIGNER | 15/12/2016
S:\Drafting\MODELS\ULTIMATE_ASPIRE SERIES\Ambersette\Ambersette Display Spec V19.pln

AMBERSETTE

ASPIRE SERIES

